


CURB AND GUTTER (WITHOUT SUBDRAINS)

TYPICAL PAVEMENT EDGE DETAIL


NO SCALE

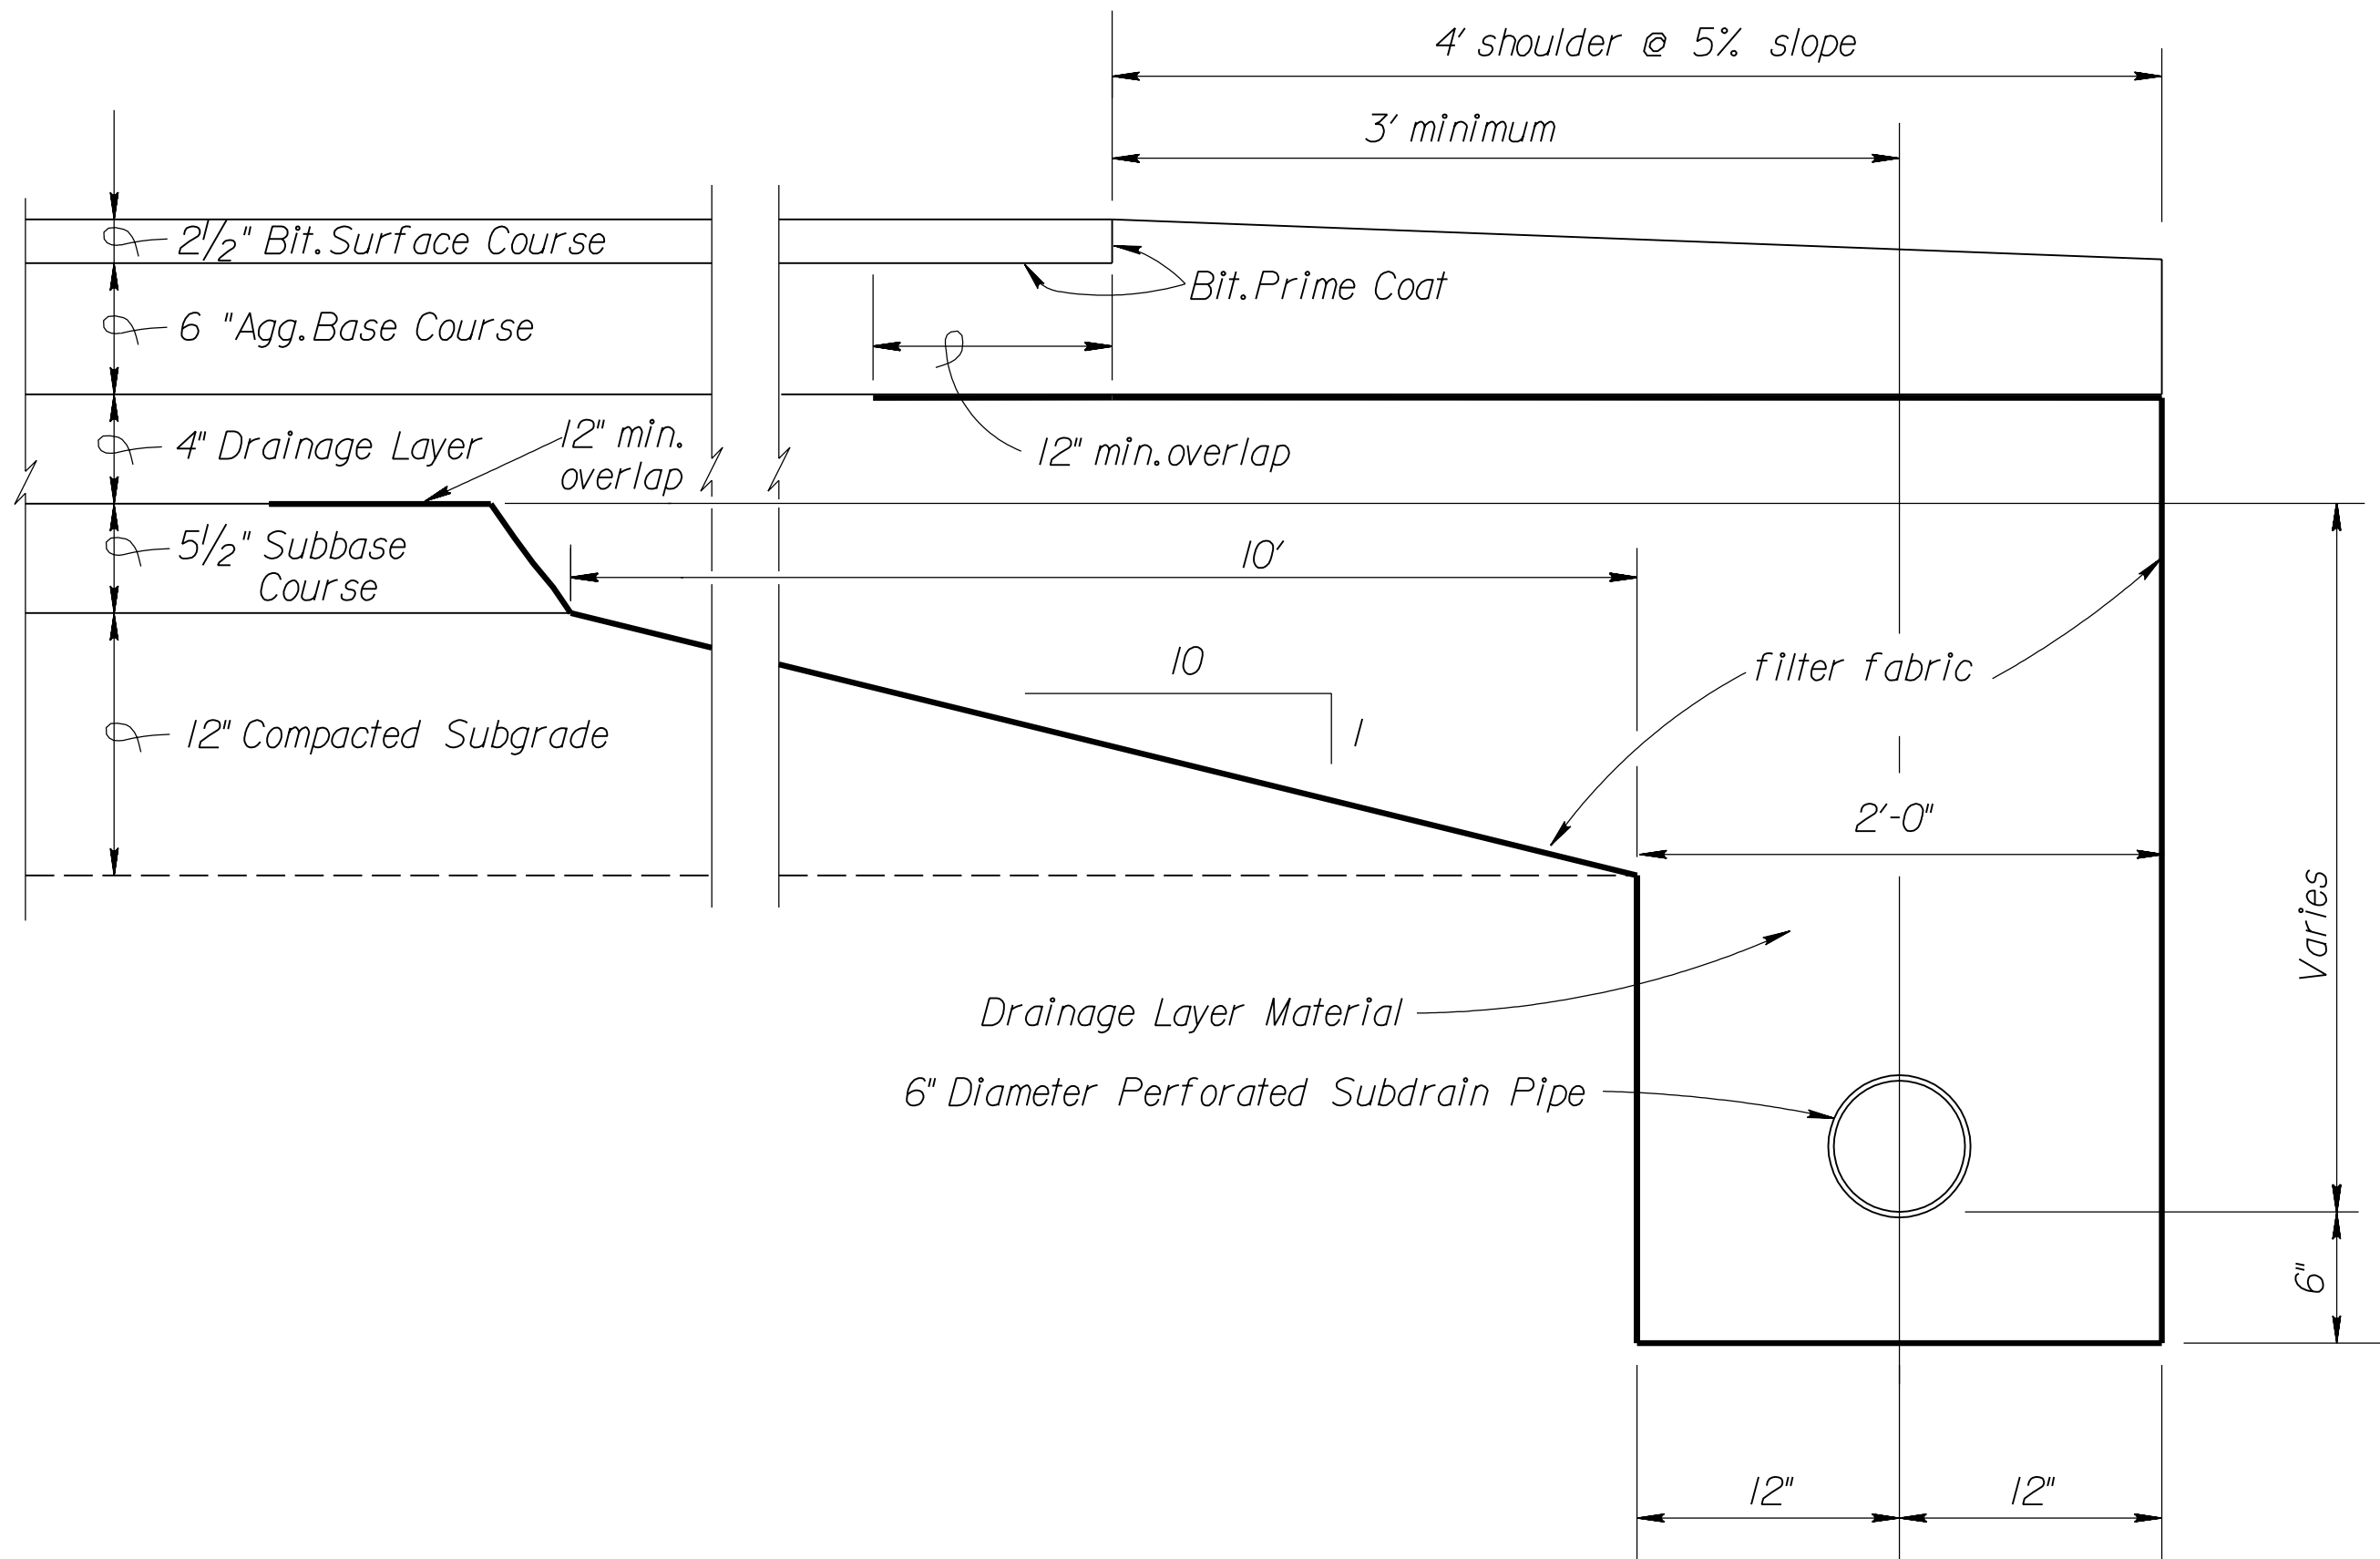

PAVEMENT WITHOUT CURB AND GUTTER (WITH SUBDRAINS)

TYPICAL PAVEMENT EDGE DETAIL


NO SCALE

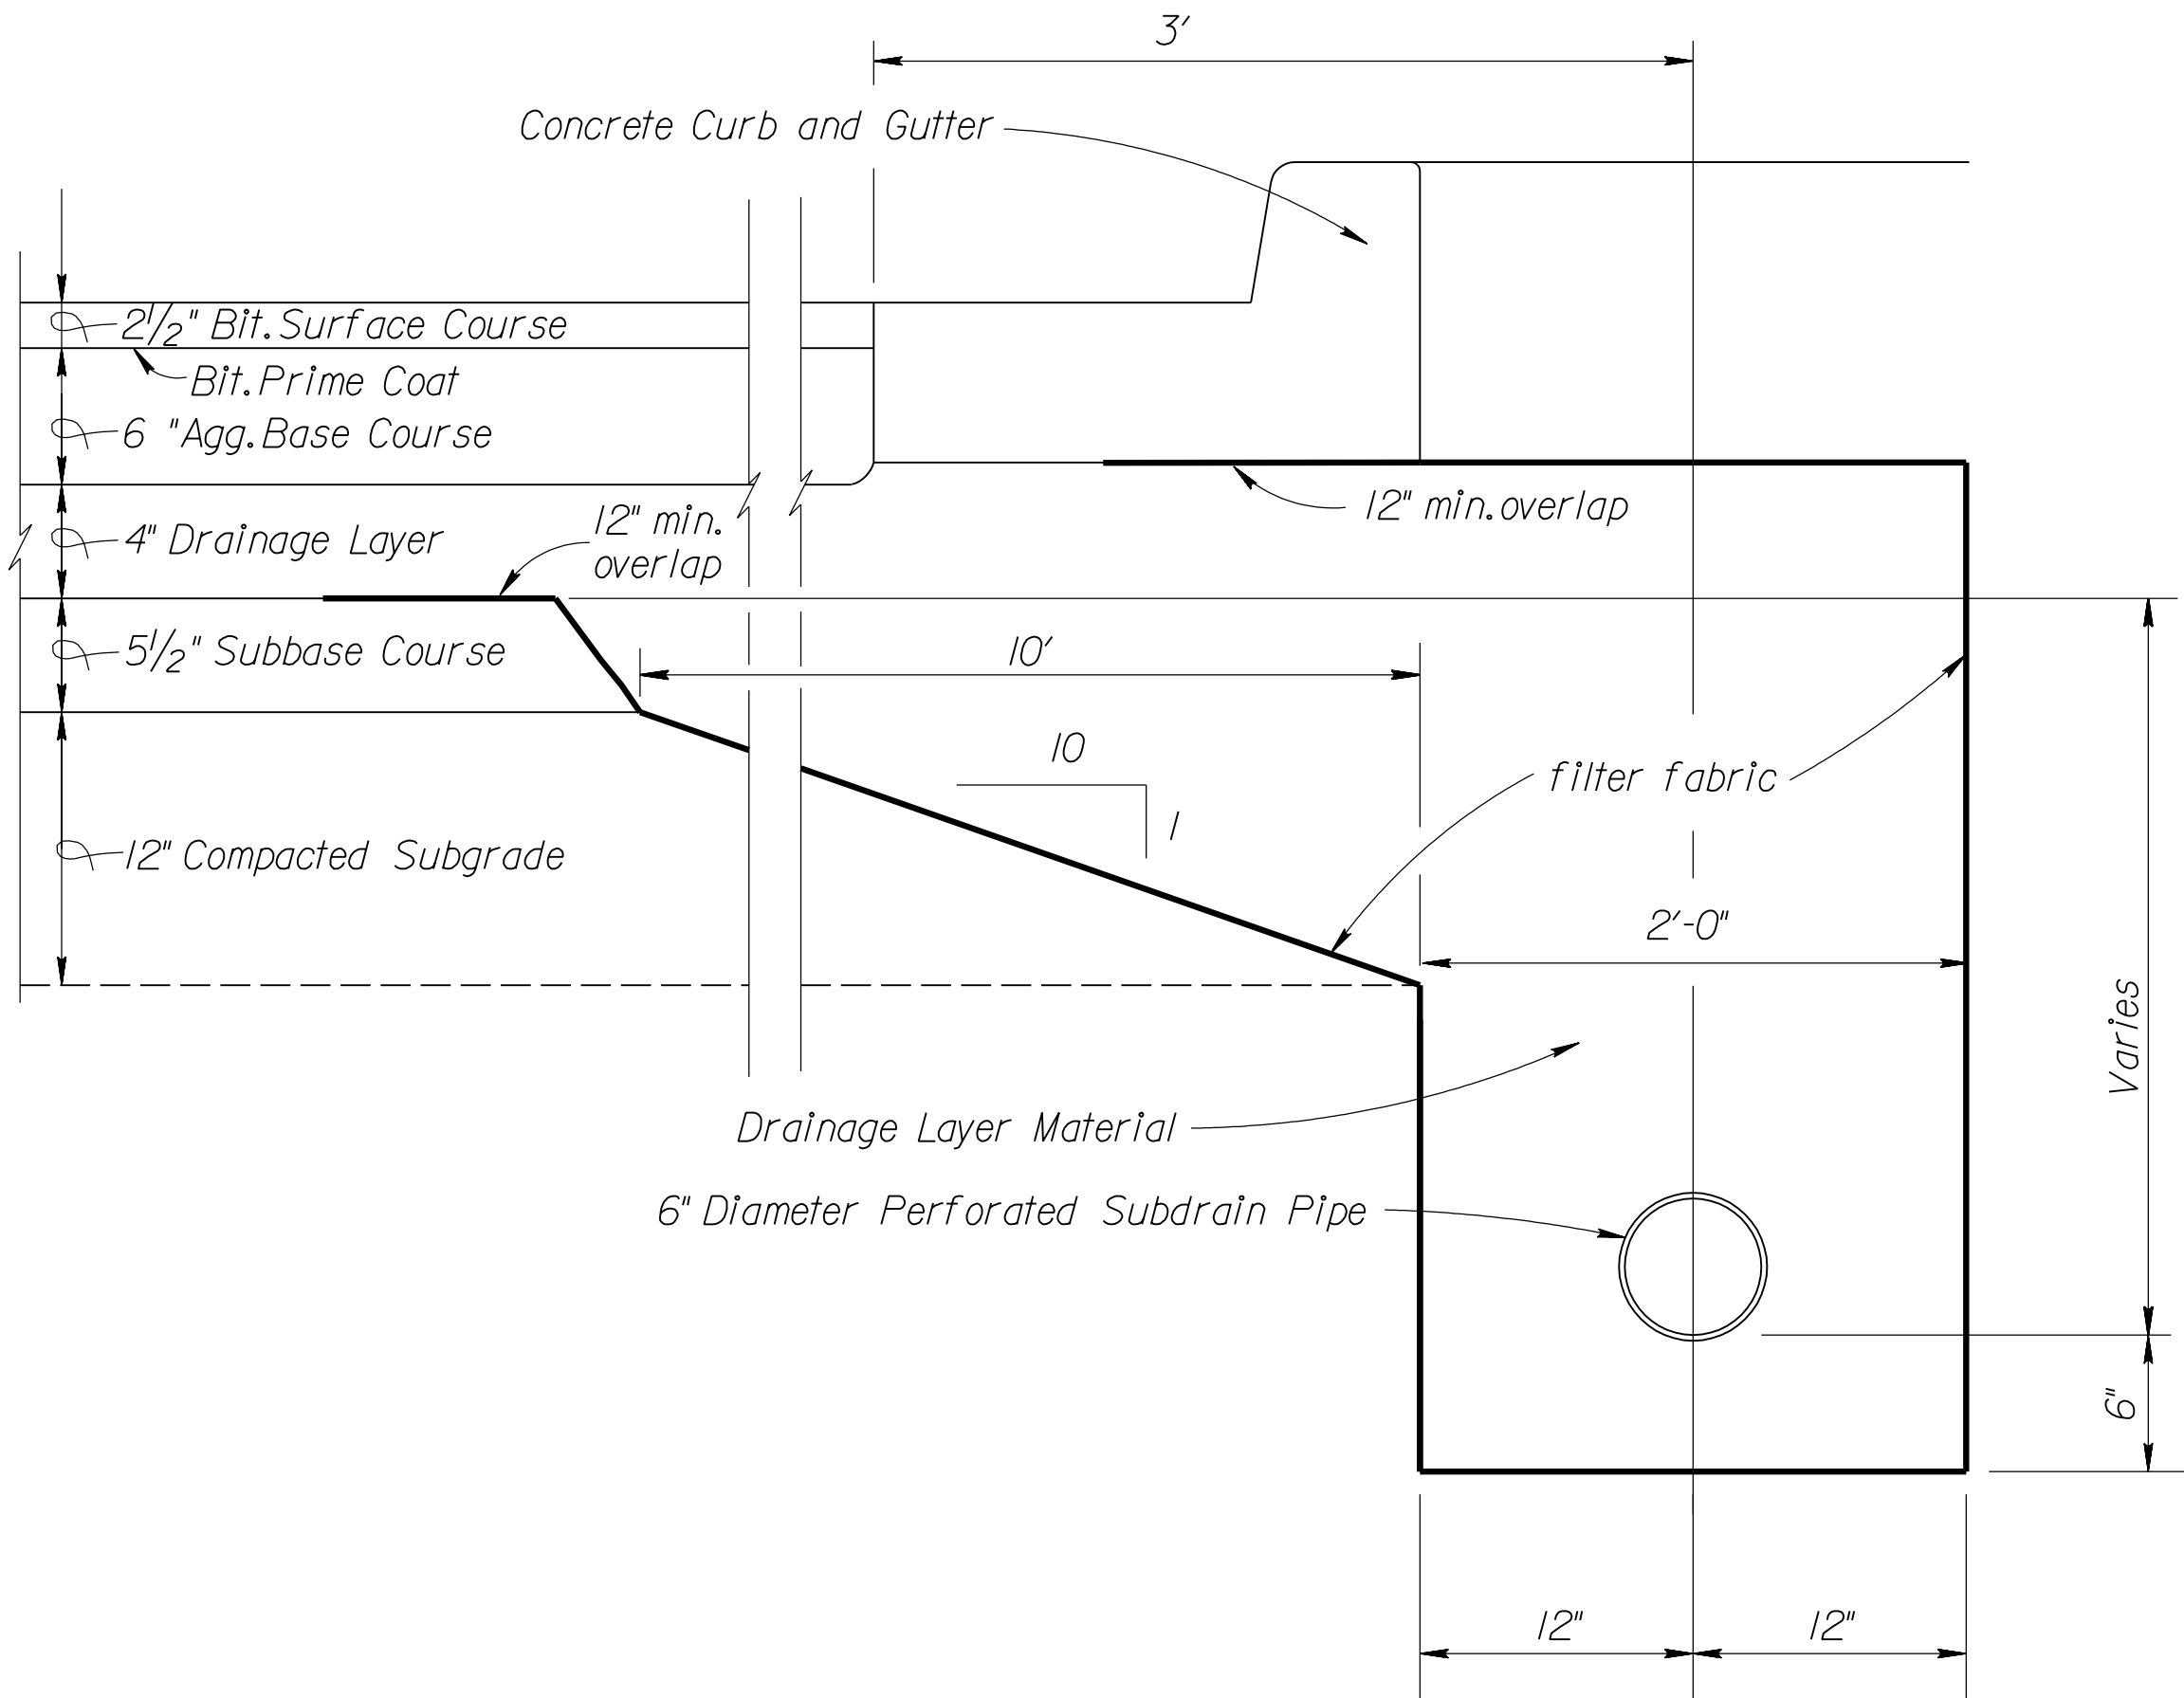

CURB AND GUTTER (WITH SUBDRAINS)


TYPICAL PAVEMENT EDGE DETAIL

NO SCALE

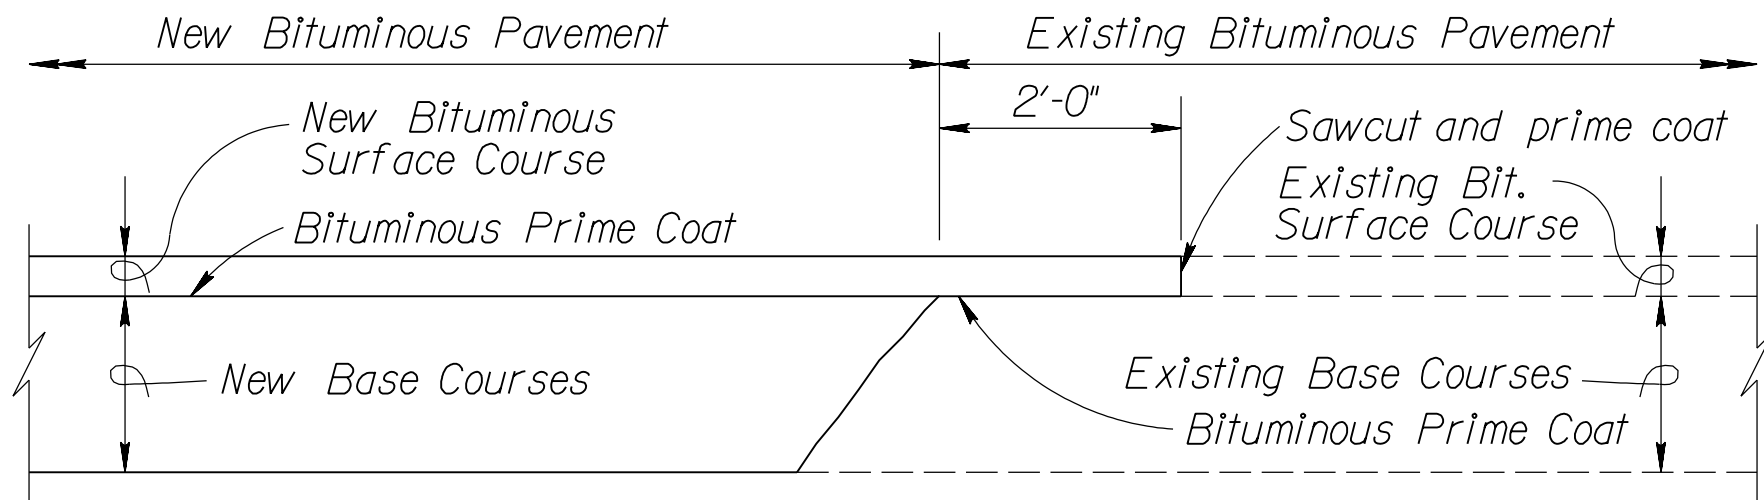


PAVEMENT INTERFACE DETAIL

NO SCALE

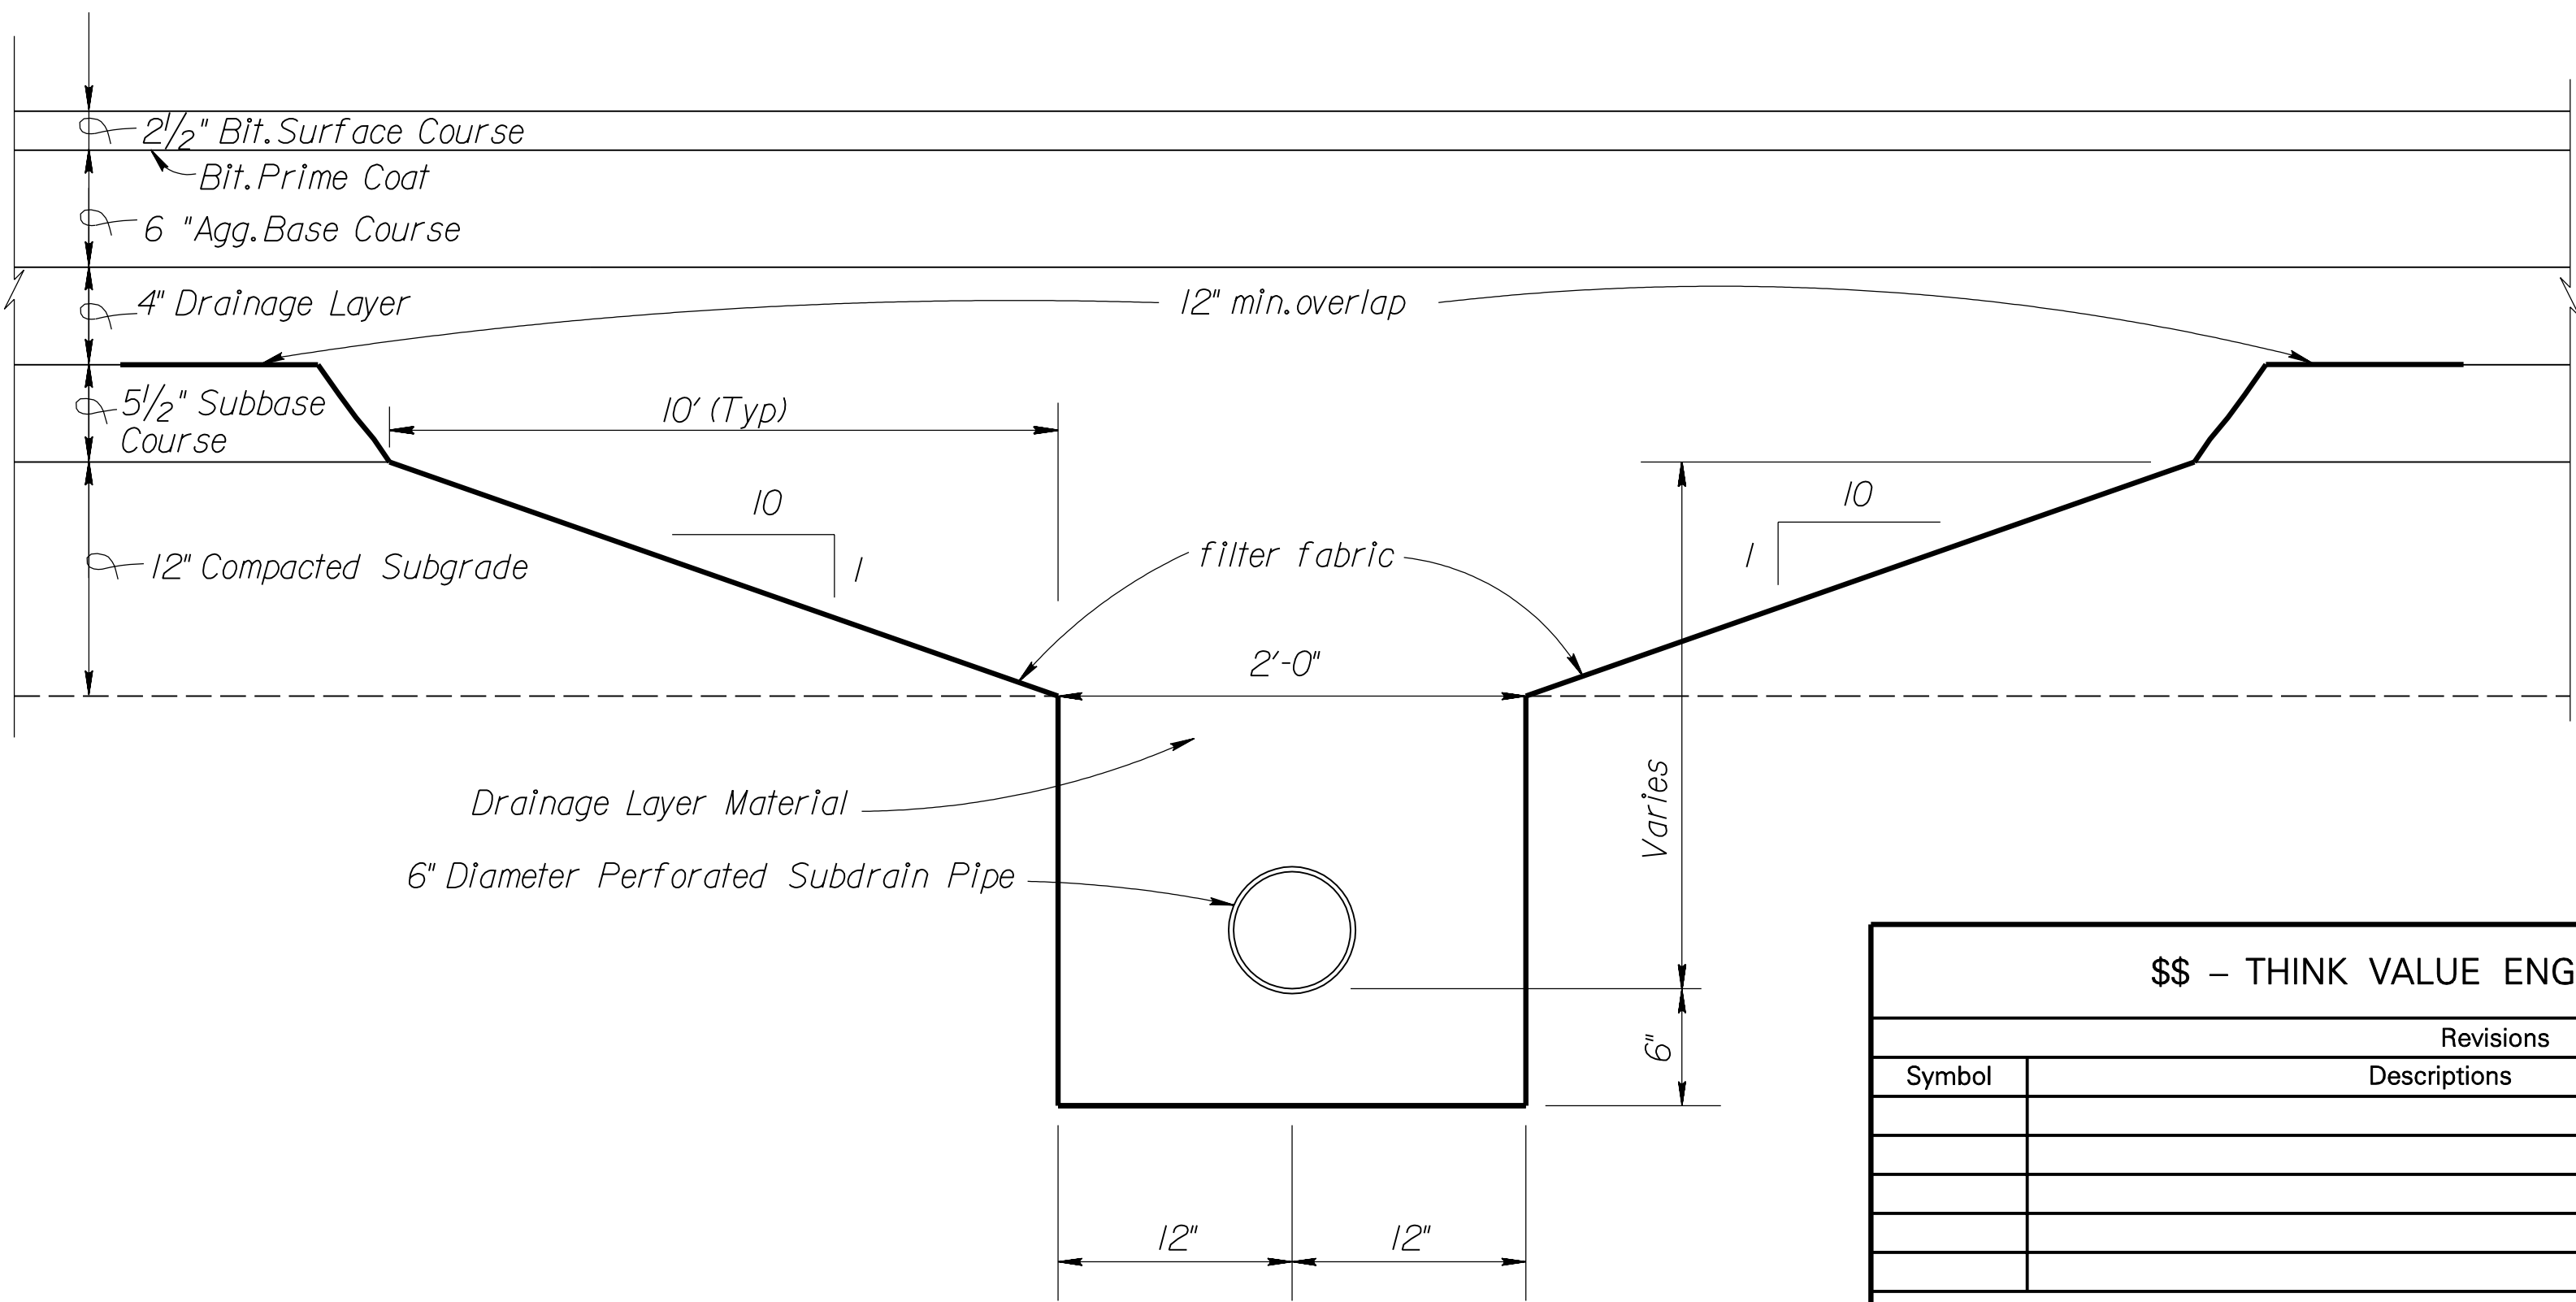

INTERIOR SUBDRAIN DETAIL

NO SCALE

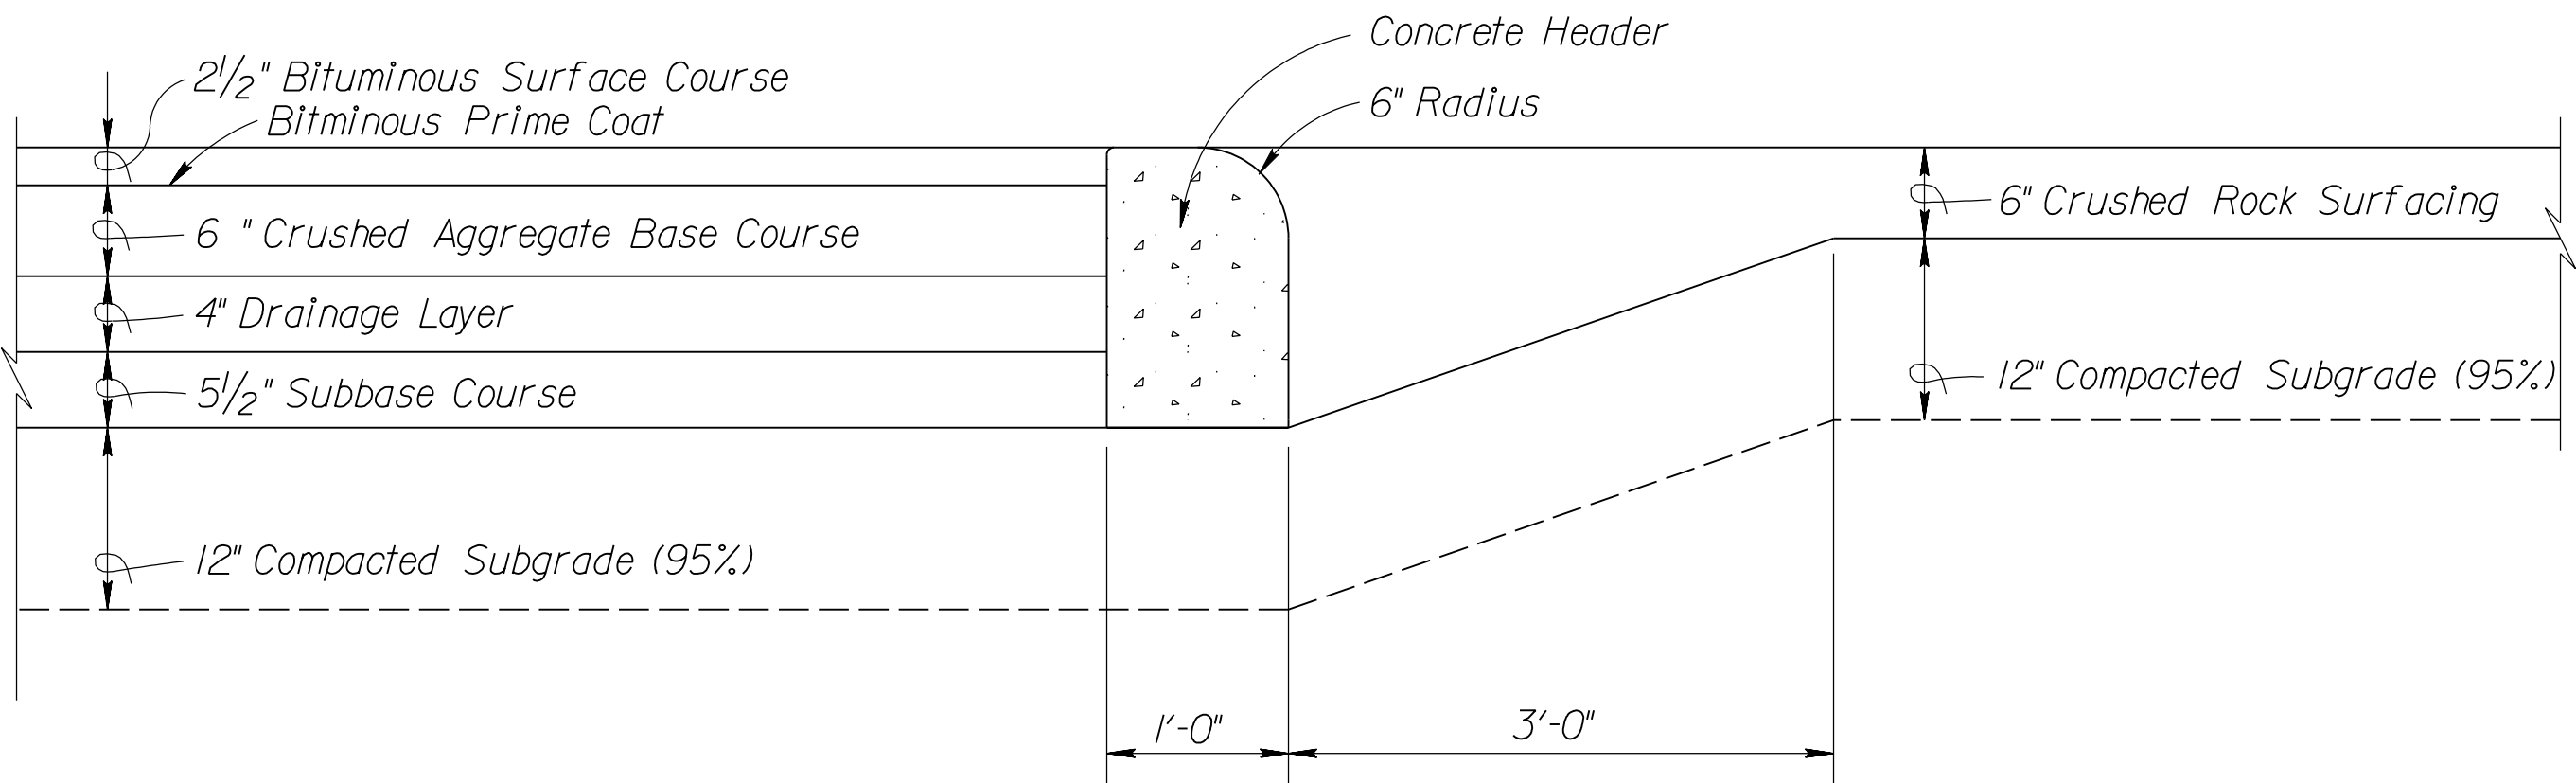

PAVEMENT INTERFACE DETAIL

NO SCALE

Revisions			
Symbol	Descriptions	Date	Approved
U.S. ARMY ENGINEER DISTRICT CORPS OF ENGINEERS OMAHA, NEBRASKA			
Designed by:	SITE NAME		SITE LOCATION
Drawn by:	OMAHA DISTRICT DESIGN GUIDE		
Checked by:	PAVEMENT DETAILS		
Reviewed by:	Plot Scale Ratio: 1:1	Date: X	Sheet reference number:
Submitted by:	Design File: DG100:BUO3C403.DGN	Drawing Code: X	
Chief:	Spec. No.: DACA 45	Contract No.: DACA 45	C4.03

